

MATCH LINE 2

PART(2)
PART(3)


KEY PLAN

Rev	Description	Drawn	Checked	Authorised

Purpose of issue		
Rev	Date	Authorised

PLOT NO.	
BASIN NO.	
LOCATION :	

designed by :

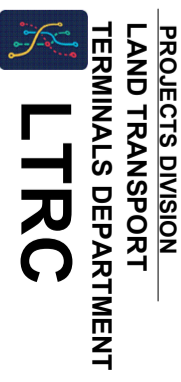


Project:
BUS TERMINAL REHABILITATION
PROJECT / KARAK

Drawing title:

Ground floor plan
Lighting System Layout
PART2/3

Design	
Checked	
Drawn	
Original Scale	
Date	16-11-2023
Size	A3
Drawing Number	E02
Rev	0

قسم المشاريع - مرافق النقل

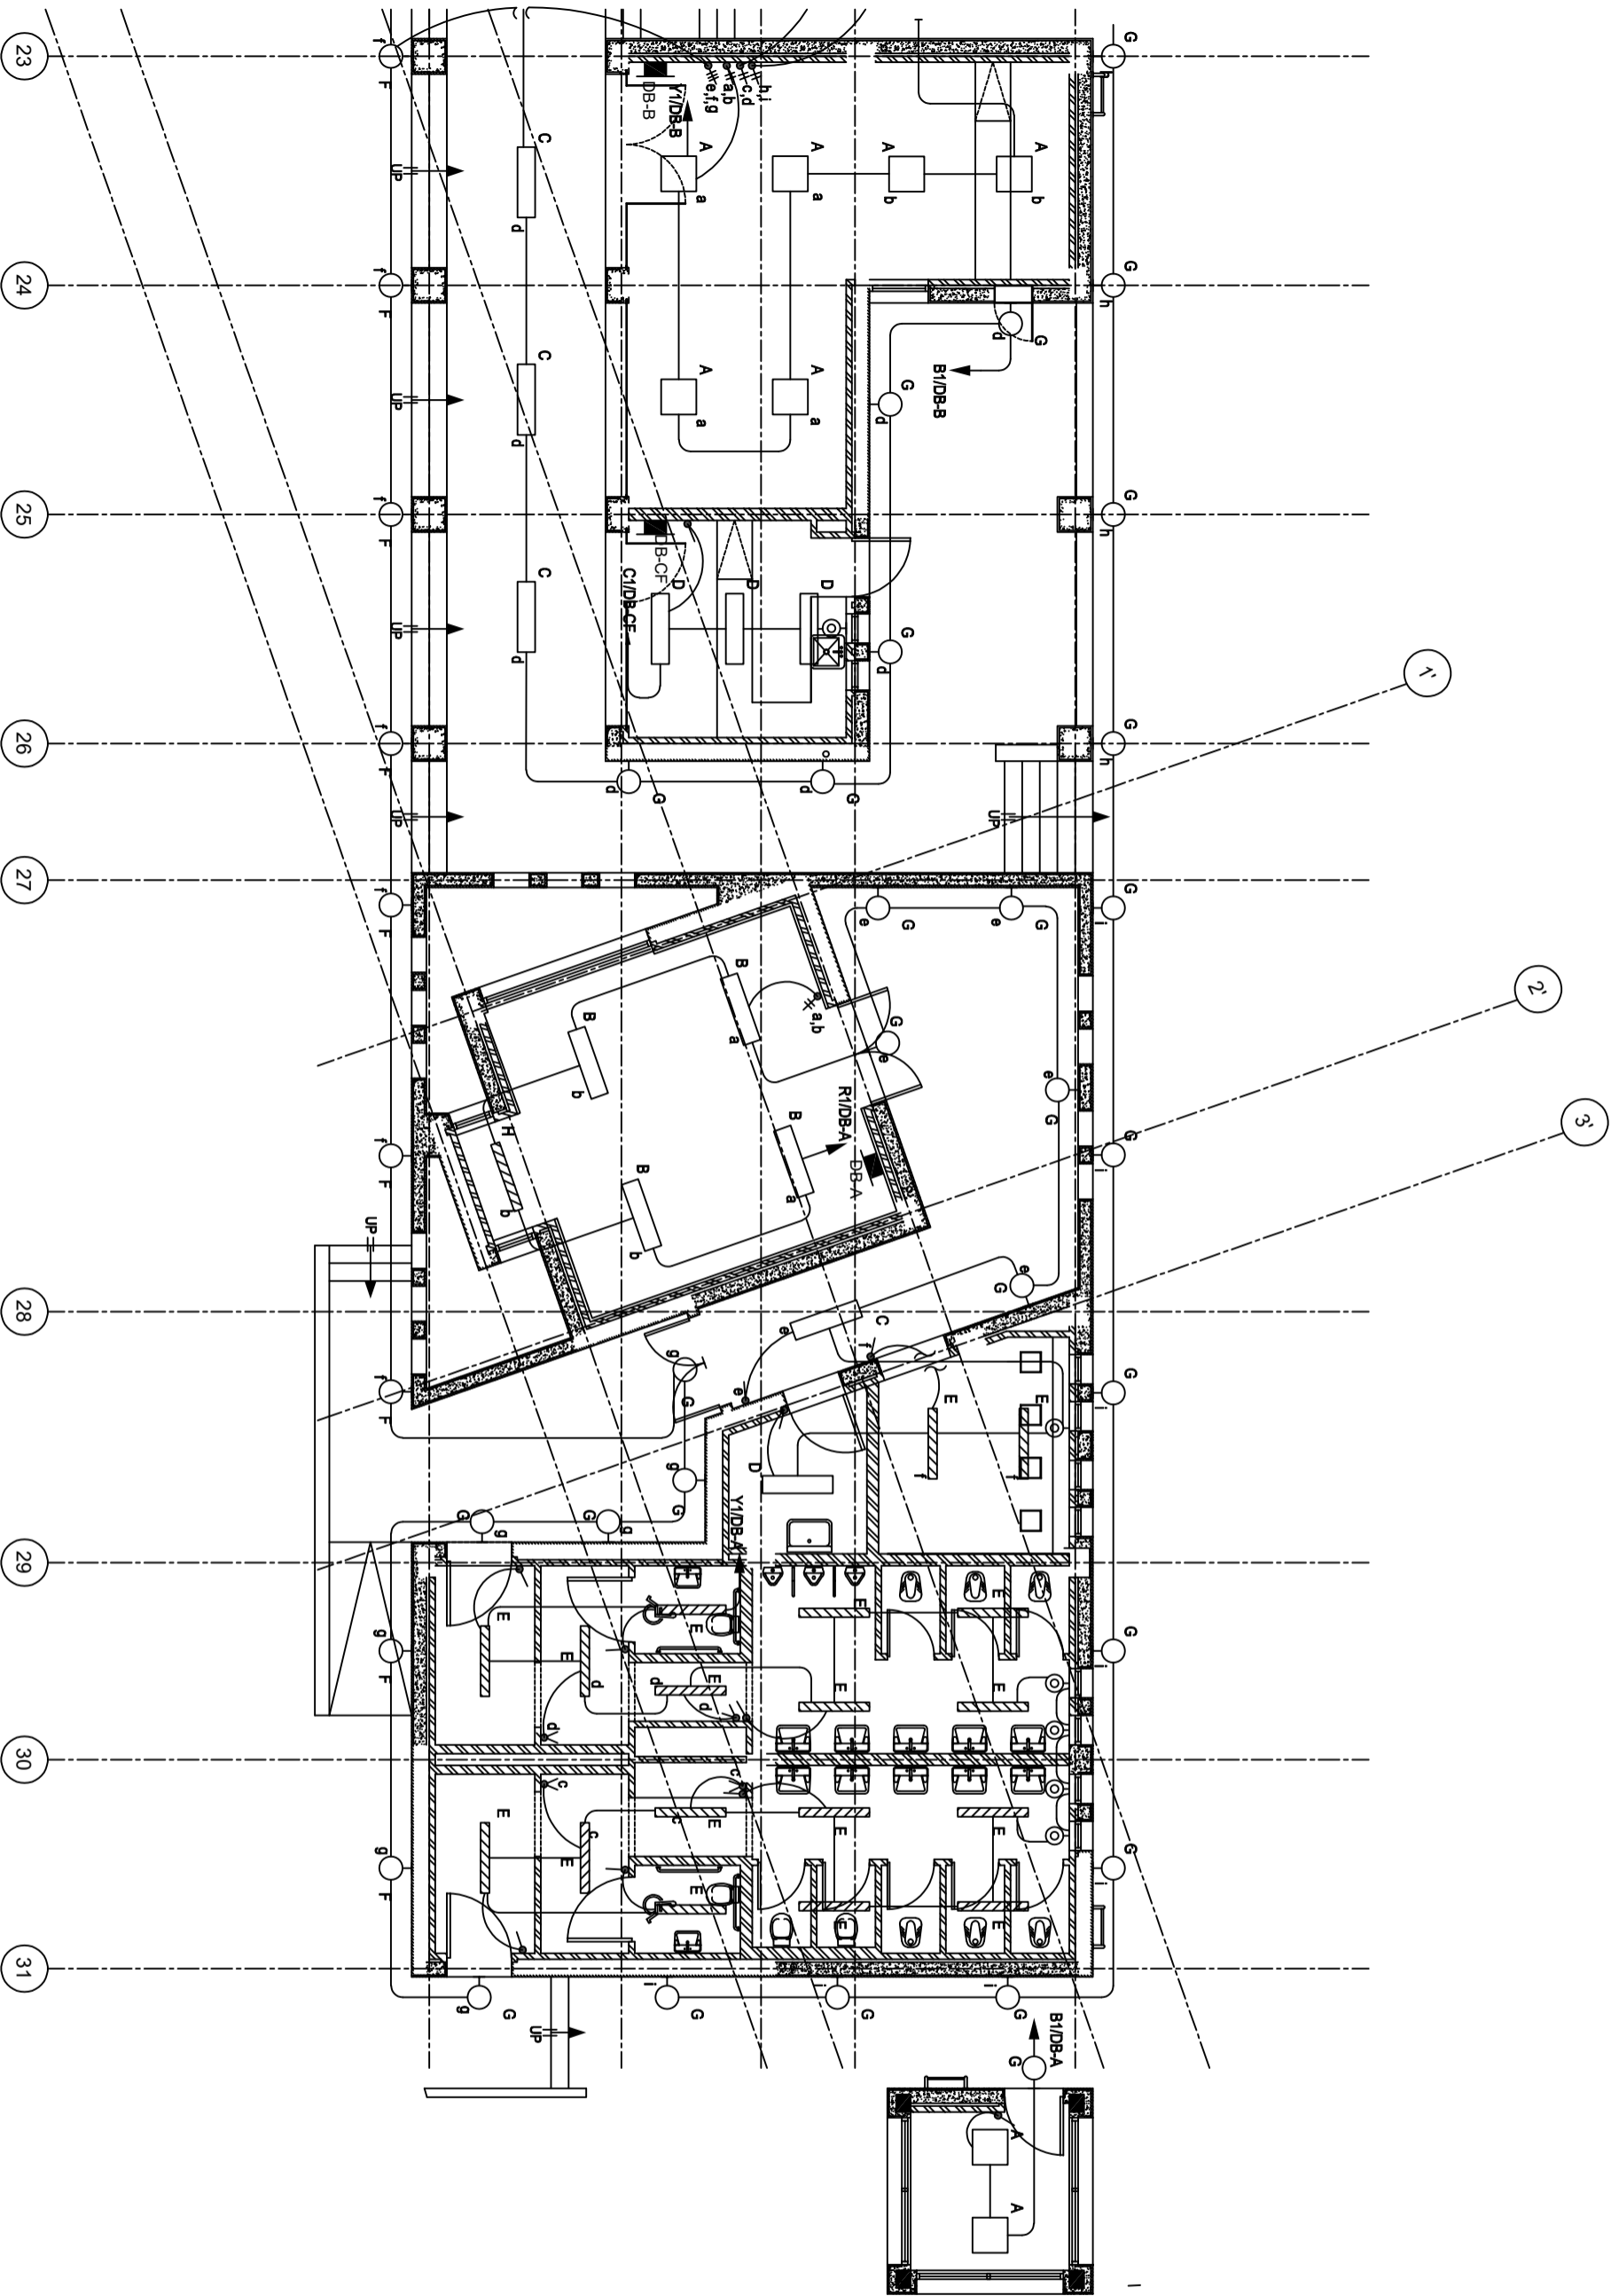

KEY PLAN

Rev	Description	Drawn	Checked	Authorised

Purpose of issue	Rev	Date	Authorised

PLOT NO.	
BASIN NO.	
LOCATION :	

designed by :
PROJECTS DIVISION
LAND TRANSPORT
TERMINALS DEPARTMENT



BUS TERMINAL REHABILITATION
PROJECT / KARAK

Drawing title:
Ground floor plan
Lighting System Layout
PART3/3

Design		
Checked		
Drawn		
Original Scale		
Date:	16-11-2023	Size A3
Drawing Number	E03	Rev 0