



LAND TRANSPORT
REGULATORY COMMISSION
PROJECTS DIVISION/ TERMINALS DEP.

المعطاء رقم (2026/1 /أشغال)
مشروع تأهيل المجمع القائم
في لواء الرمثا



HASHEMITE KINGDOM
OF JORDAN

Al-Ramtha Municipality

LAND TRANSPORT
REGULATORY COMMISSION
LTRC

مجلس الرمثا - مجمع المجمع رقم 2026/1

COMPASS


TABLE OF DRAWINGS

00	SERIAL No.	MAIN GROUP NAME	SHEET TITLE	DWG. No.	SCALE	Rev. NO.
00	GENERAL					
01	PLANS					
	COVER SHEET			A-00	N.T.S	0
	LIST OF DRAWINGS			A-01	N.T.S	0
	EXISTING SITE PLAN			A-02	N.T.S	0
	DEMOLISHING SITE PLAN			A-03	N.T.S	0
	SITE PLAN & SIGNING			A-04	N.T.S	0
	Shelter Detail 1/4			A-05	N.T.S	0
	Shelter Detail 2/4			A-06	N.T.S	0
	Shelter Detail 3/4			A-07	N.T.S	0
	Shelter Detail 4/4			A-08	N.T.S	0
	SIGNING DETAILS			A-09	N.T.S	0
	DETAILS A & B			A-10	N.T.S	0
	GENERAL LAYOUT FOR TOILET			A-11	N.T.S	0



HASHIMITE KINGDOM
OF JORDAN



LTRC


Amman
Jordan

--	--

EXISTING SITE PLAN LAYOUT

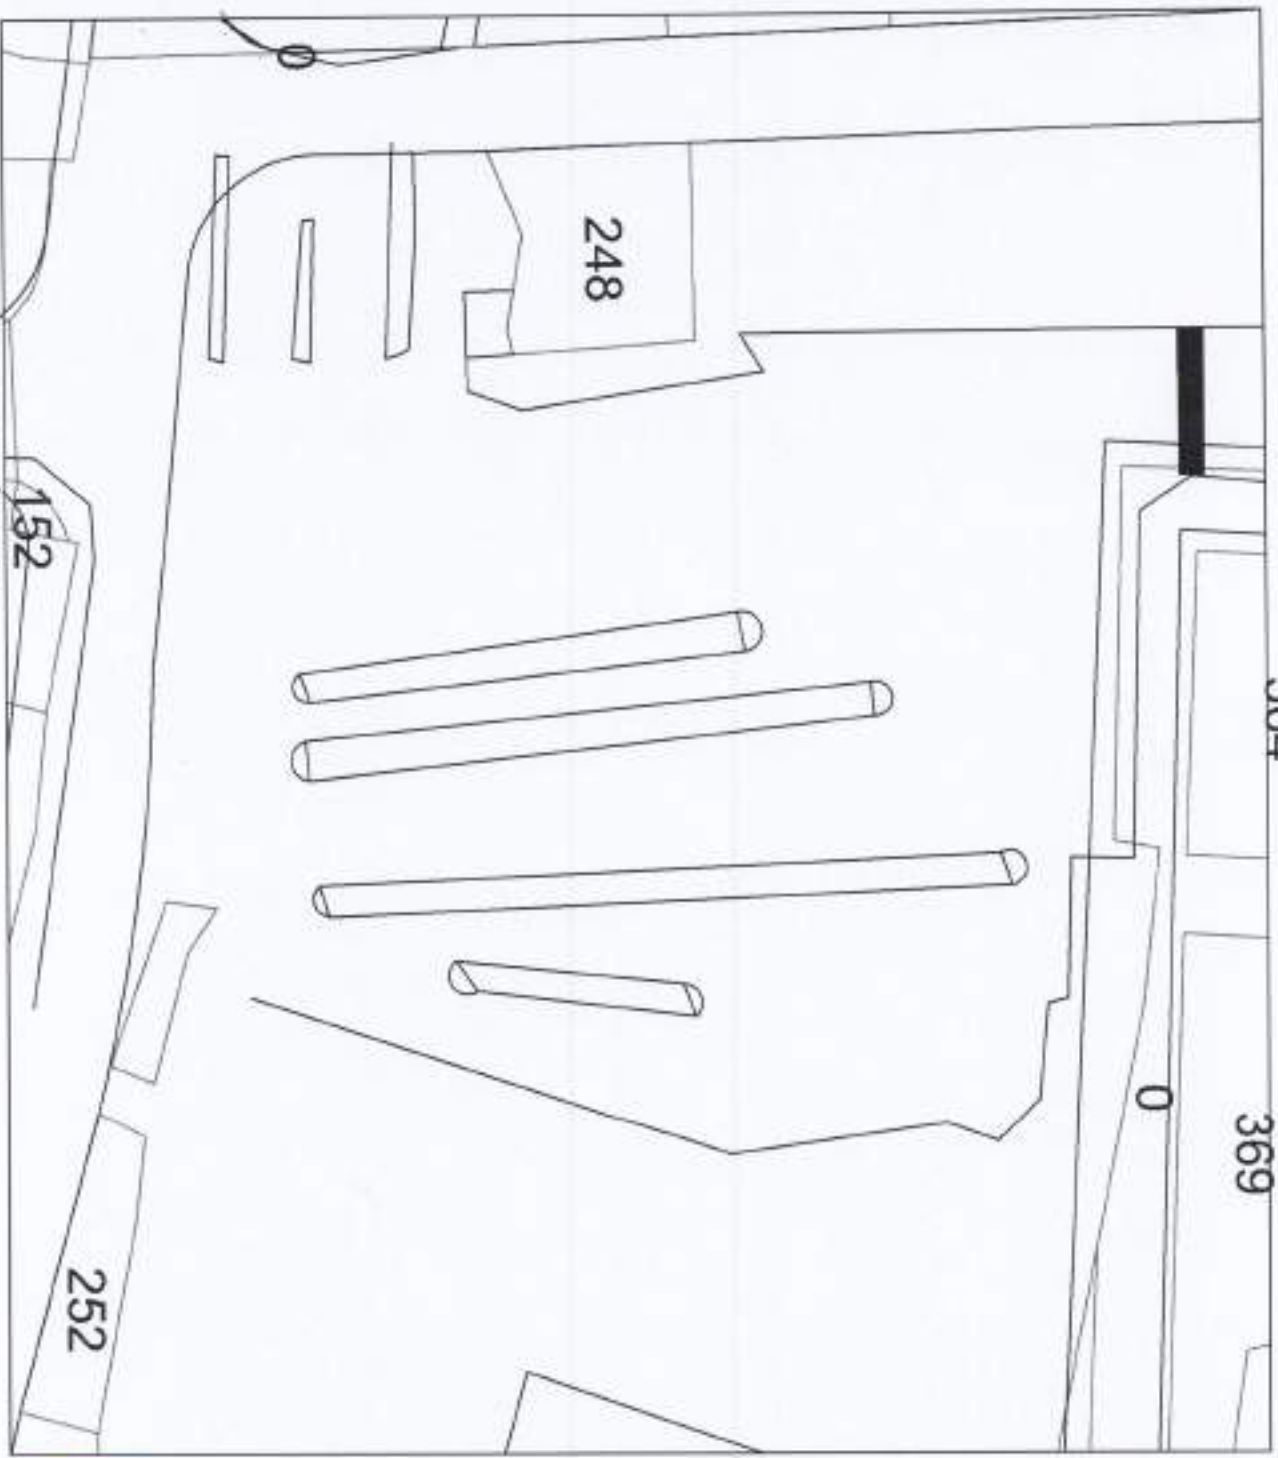


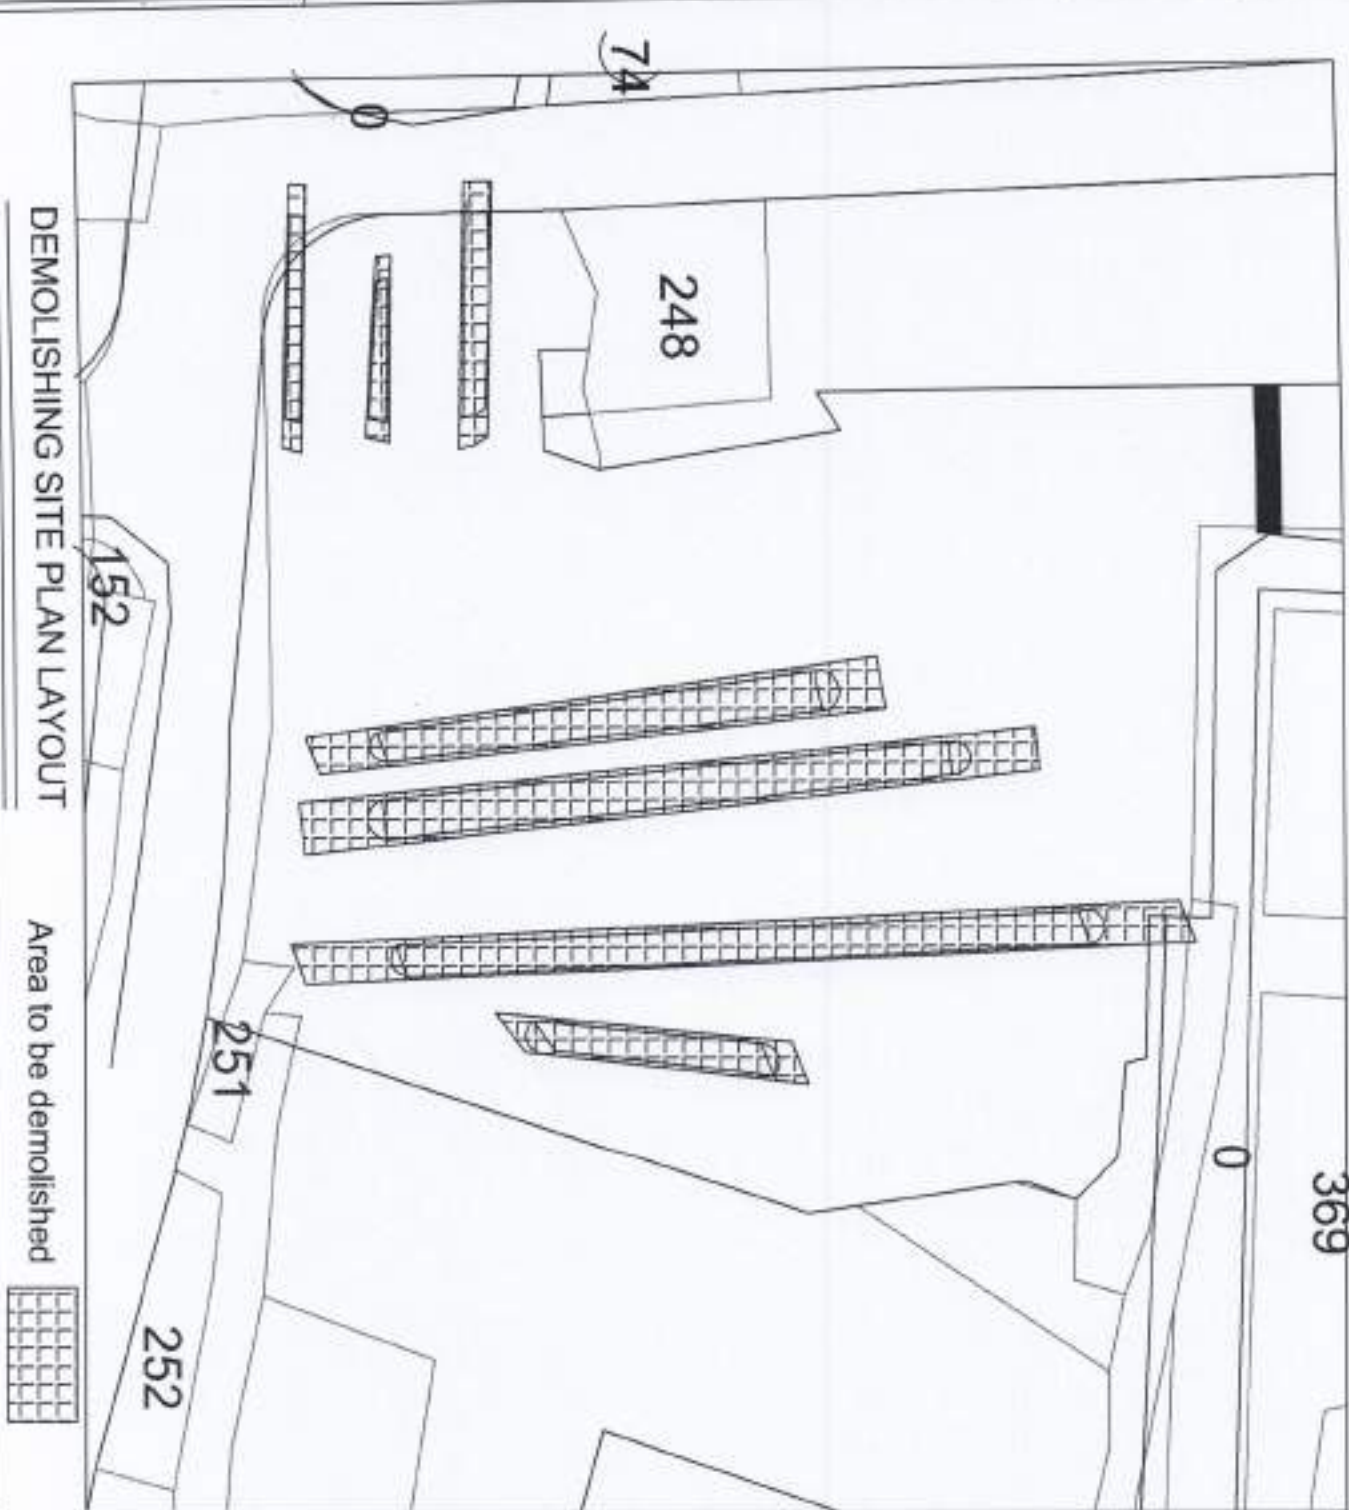


HASHEMITE KINGDOM OF JORDAN


Al-Ramtha Municipality



مديرية تنظيم النقل البري

AMMAN

 

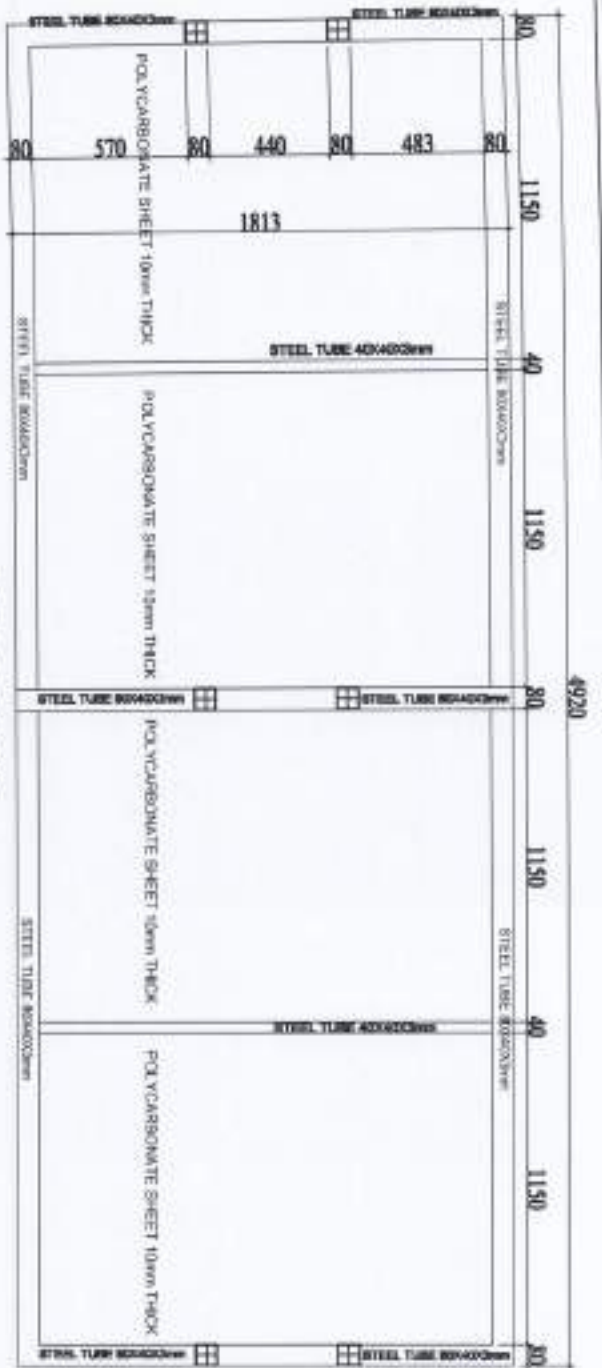

ROOF DETAIL

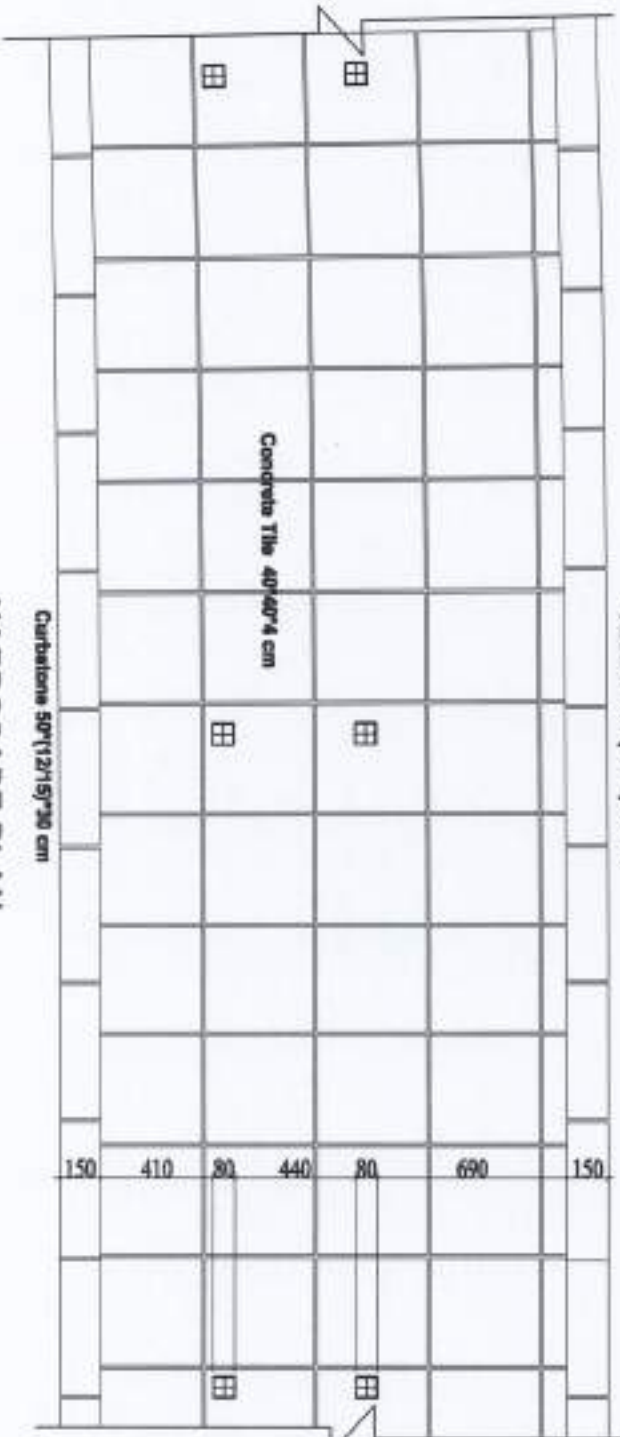

HARDSCAPE PLAN





HASHEMITE KINGDOM
OF JORDAN

Al-Ramtha Municipality

LAND TRANSPORT
TERMINALS DEPARTMENT
LTRC

مركز النقل البري
الرمثا
L.T.R.C.

 

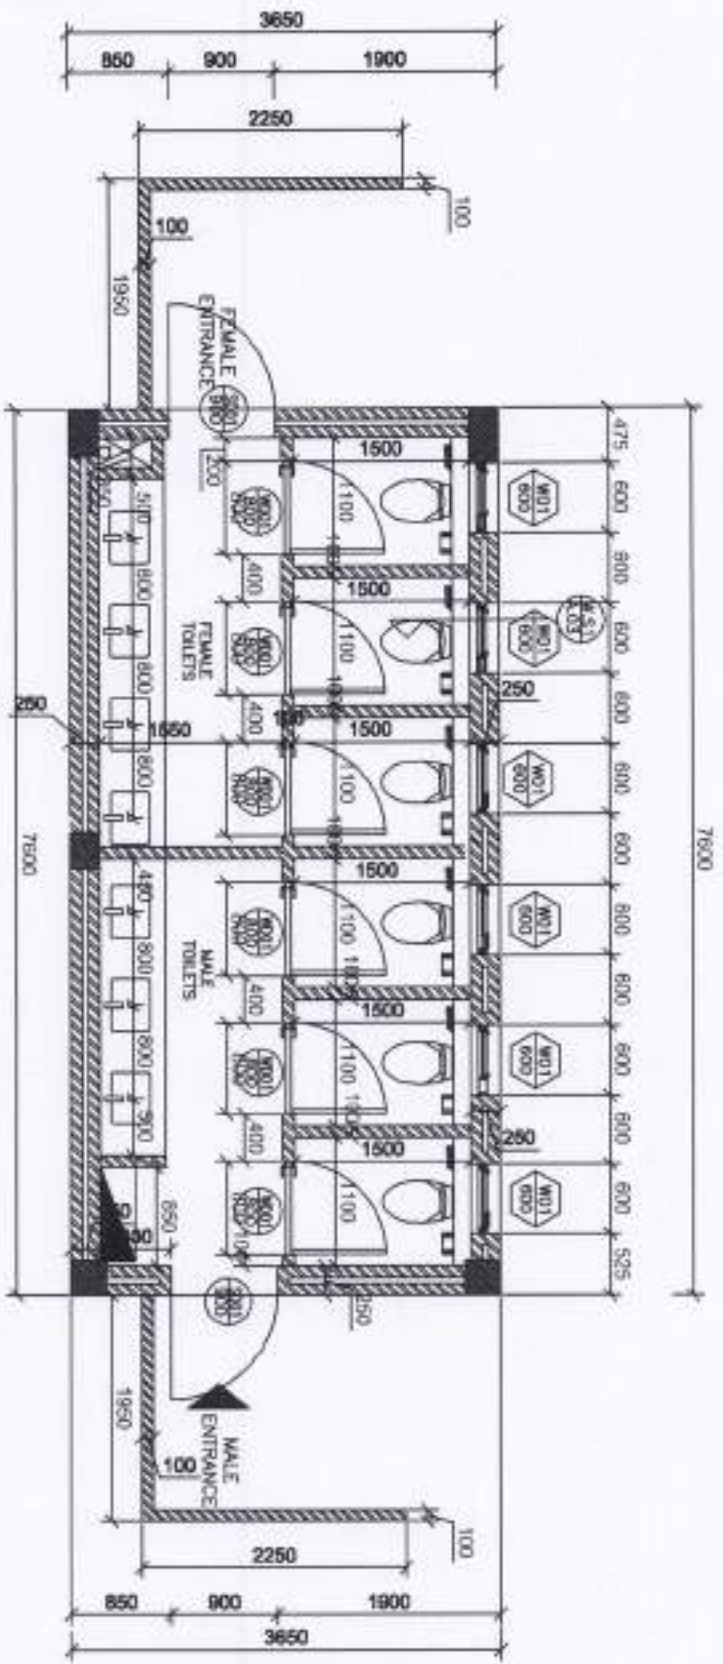

DOORS SCHEDULE		NO.	MATERIAL
NAME	DIMENSIONS		
SD01	900*2200	2	STEEL DOOR WITH VISION PANEL
WD01	800*2000	6	WOODEN DOOR
ALUMINIUM WINDOWS SCHEDULE			
WO1	600*600	6	ALUMINIUM WINDOW



HASHEMITE KINGDOM OF JORDAN
 Al-Ramtha Municipality
 LAND TRANSPORT TERMINAL DEPARTMENT
L.T.R.C
 مديرية النقل البري
 المملكة الأردنية الهاشمية

Scale	1:100
